

INTERIM REVIEW
DOCUMENTS

THESE DOCUMENTS ARE
FOR SOLICITING
SUBCONTRACTOR
PROPOSALS AND
BUDGET PRICING
PURPOSES ONLY AND
ARE NOT INTENDED
FOR PERMIT, OR
CONSTRUCTION
PURPOSES

ALL IDEAS, DESIGNS,
ARRANGEMENTS AND PLANS
INDICATED OR
REPRESENTED BY THIS
DRAWING ARE THE
PROPERTY OF DAVID
BESSENT ARCHITECTS, INC.
NONE OF THE IDEAS,
DESIGNS, ARRANGEMENTS
OR PLANS SHALL BE USED
BY OR DISCLOSED TO ANY
PERSON, FIRM OR
CORPORATION FOR ANY
PURPOSE WHATSOEVER
WITHOUT THE WRITTEN
PERMISSION OF DAVID
BESSENT ARCHITECTS, INC.
©

C.O.R.E.
FOUNDATION

LADY BIRD LAKE
ACCESSIBLE
FISHING PIER

AUSTIN, TEXAS

ISSUE DATE: 08.28.07

PRINT DATE: 08.28.07

REVISIONS:

DRAFTED: JED REVIEWED: DEB

PROJECT NUMBER:

0702

DRAWING NAME:


VICINITY MAP
AND PLAN

FILE:


NAME:

SHEET NUMBER:

A1.0

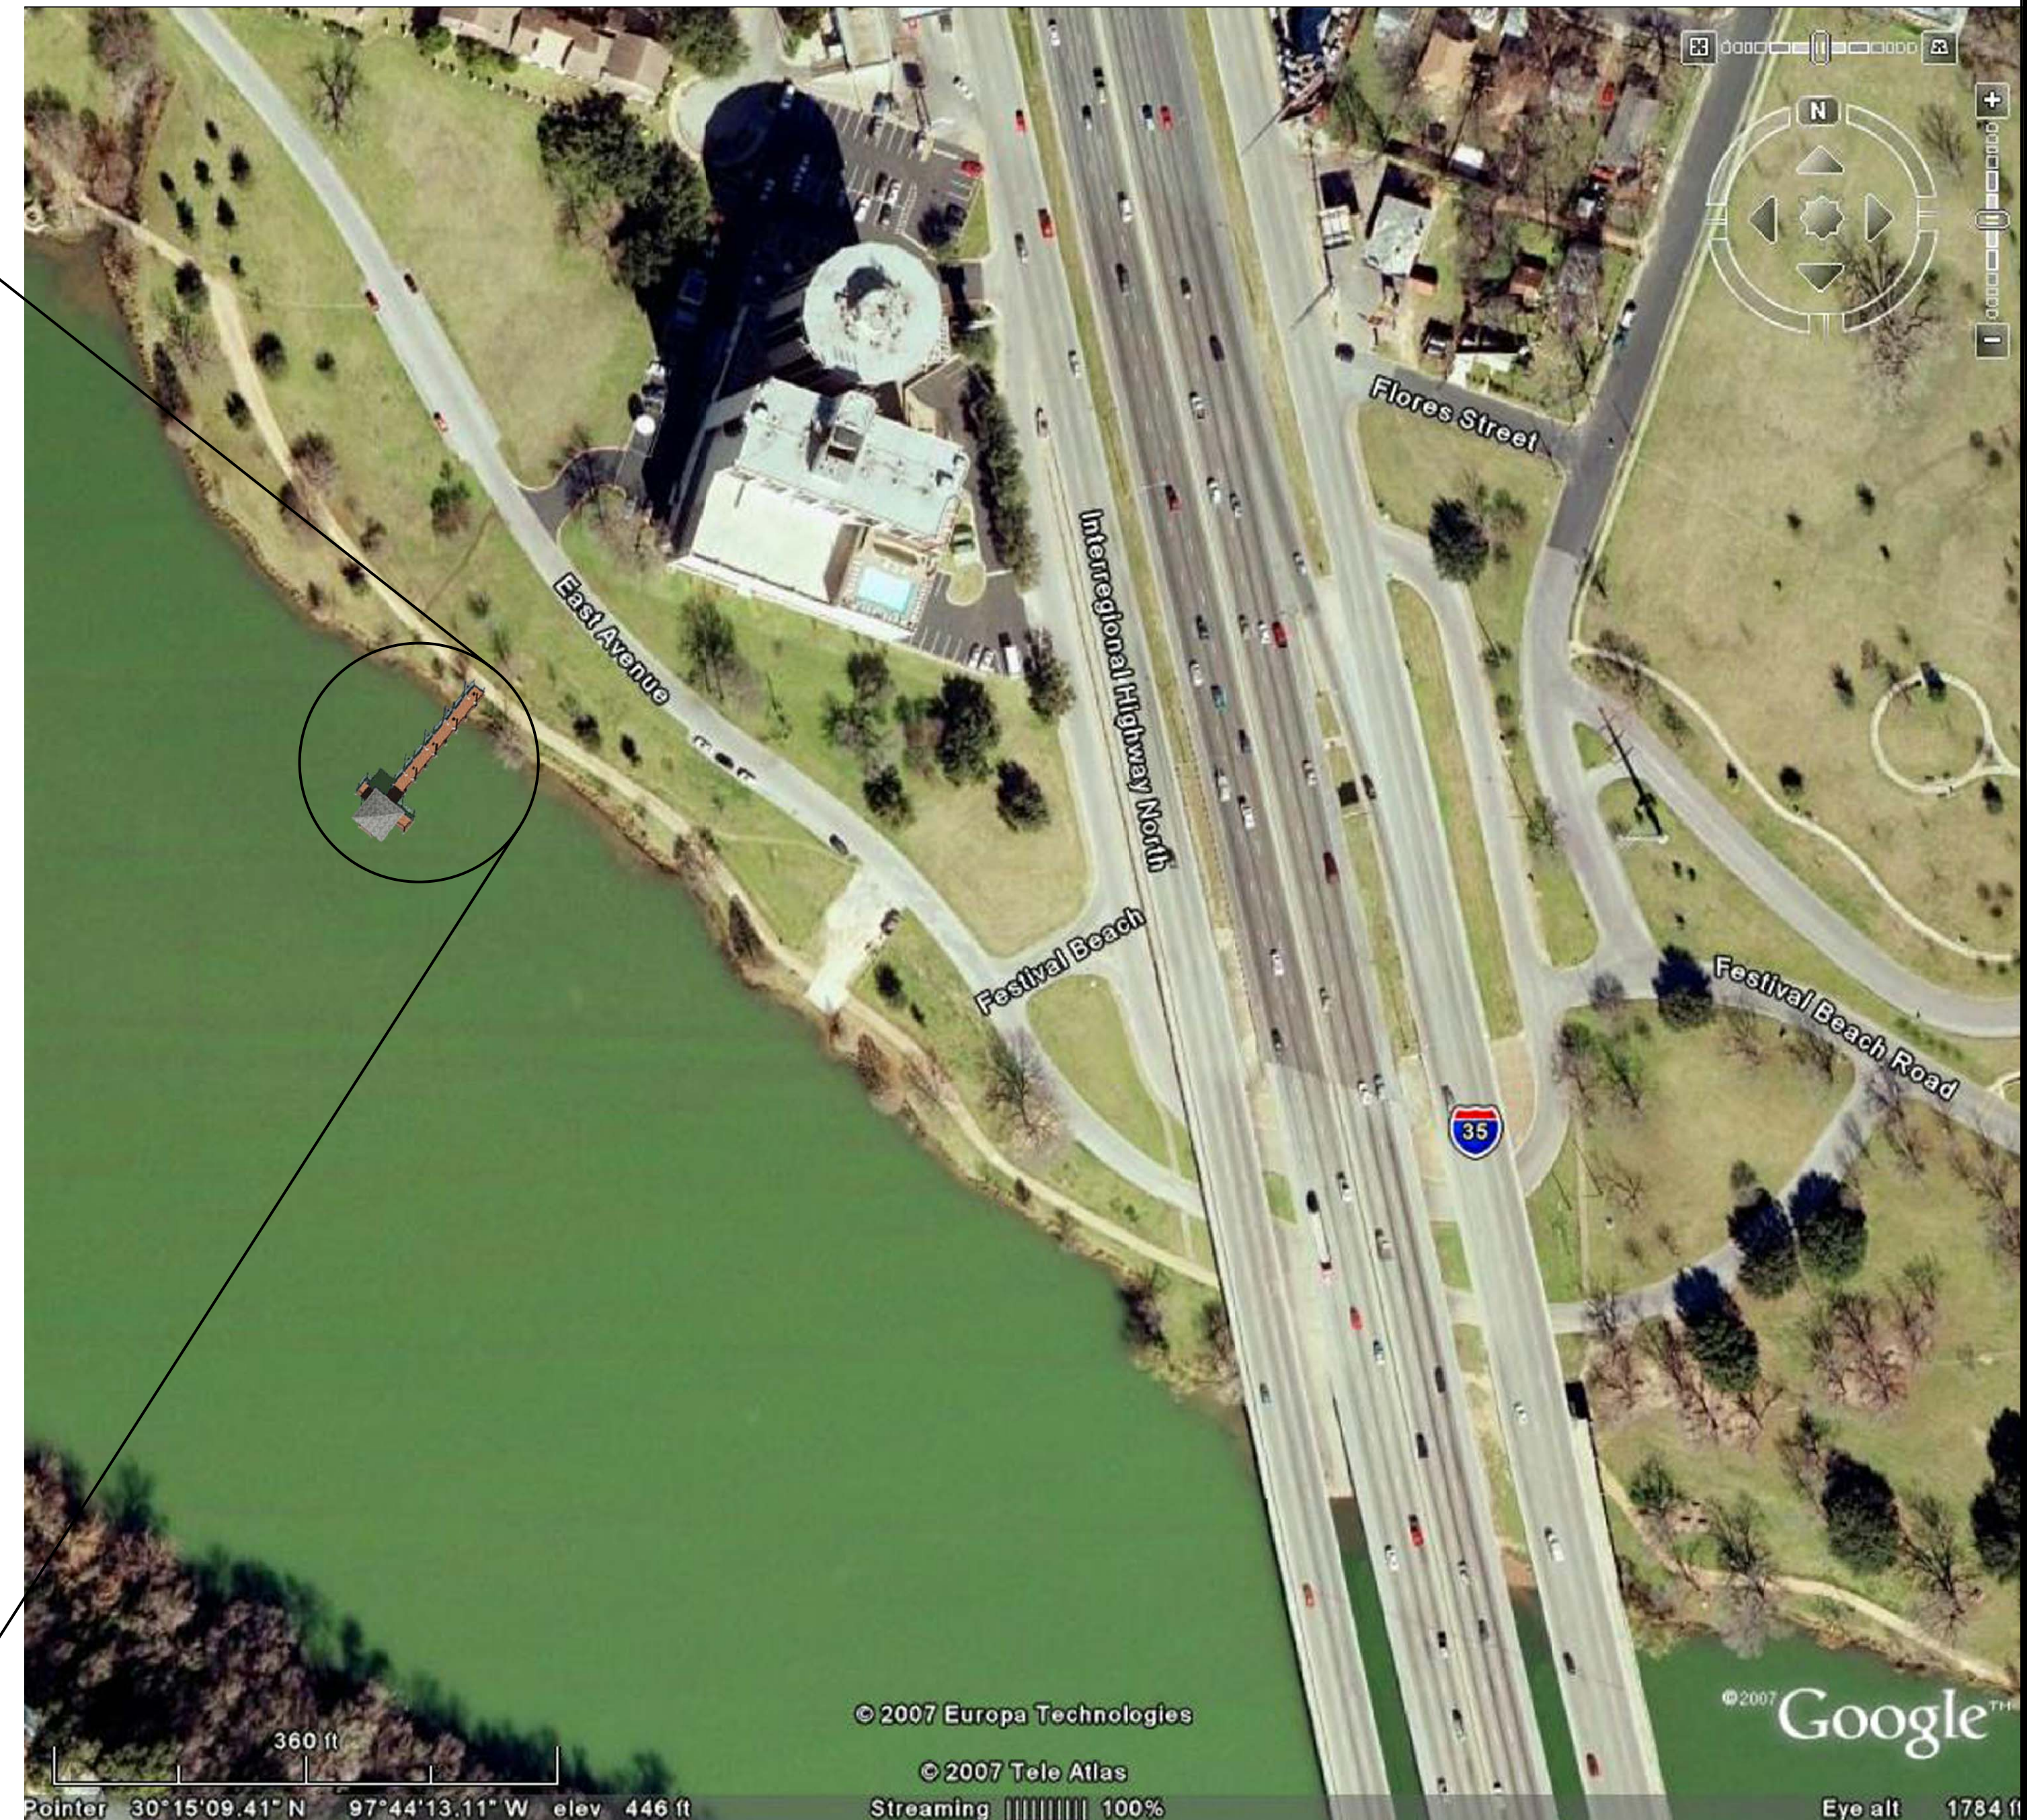

1 Vicinity Map
SCALE N.T.S.

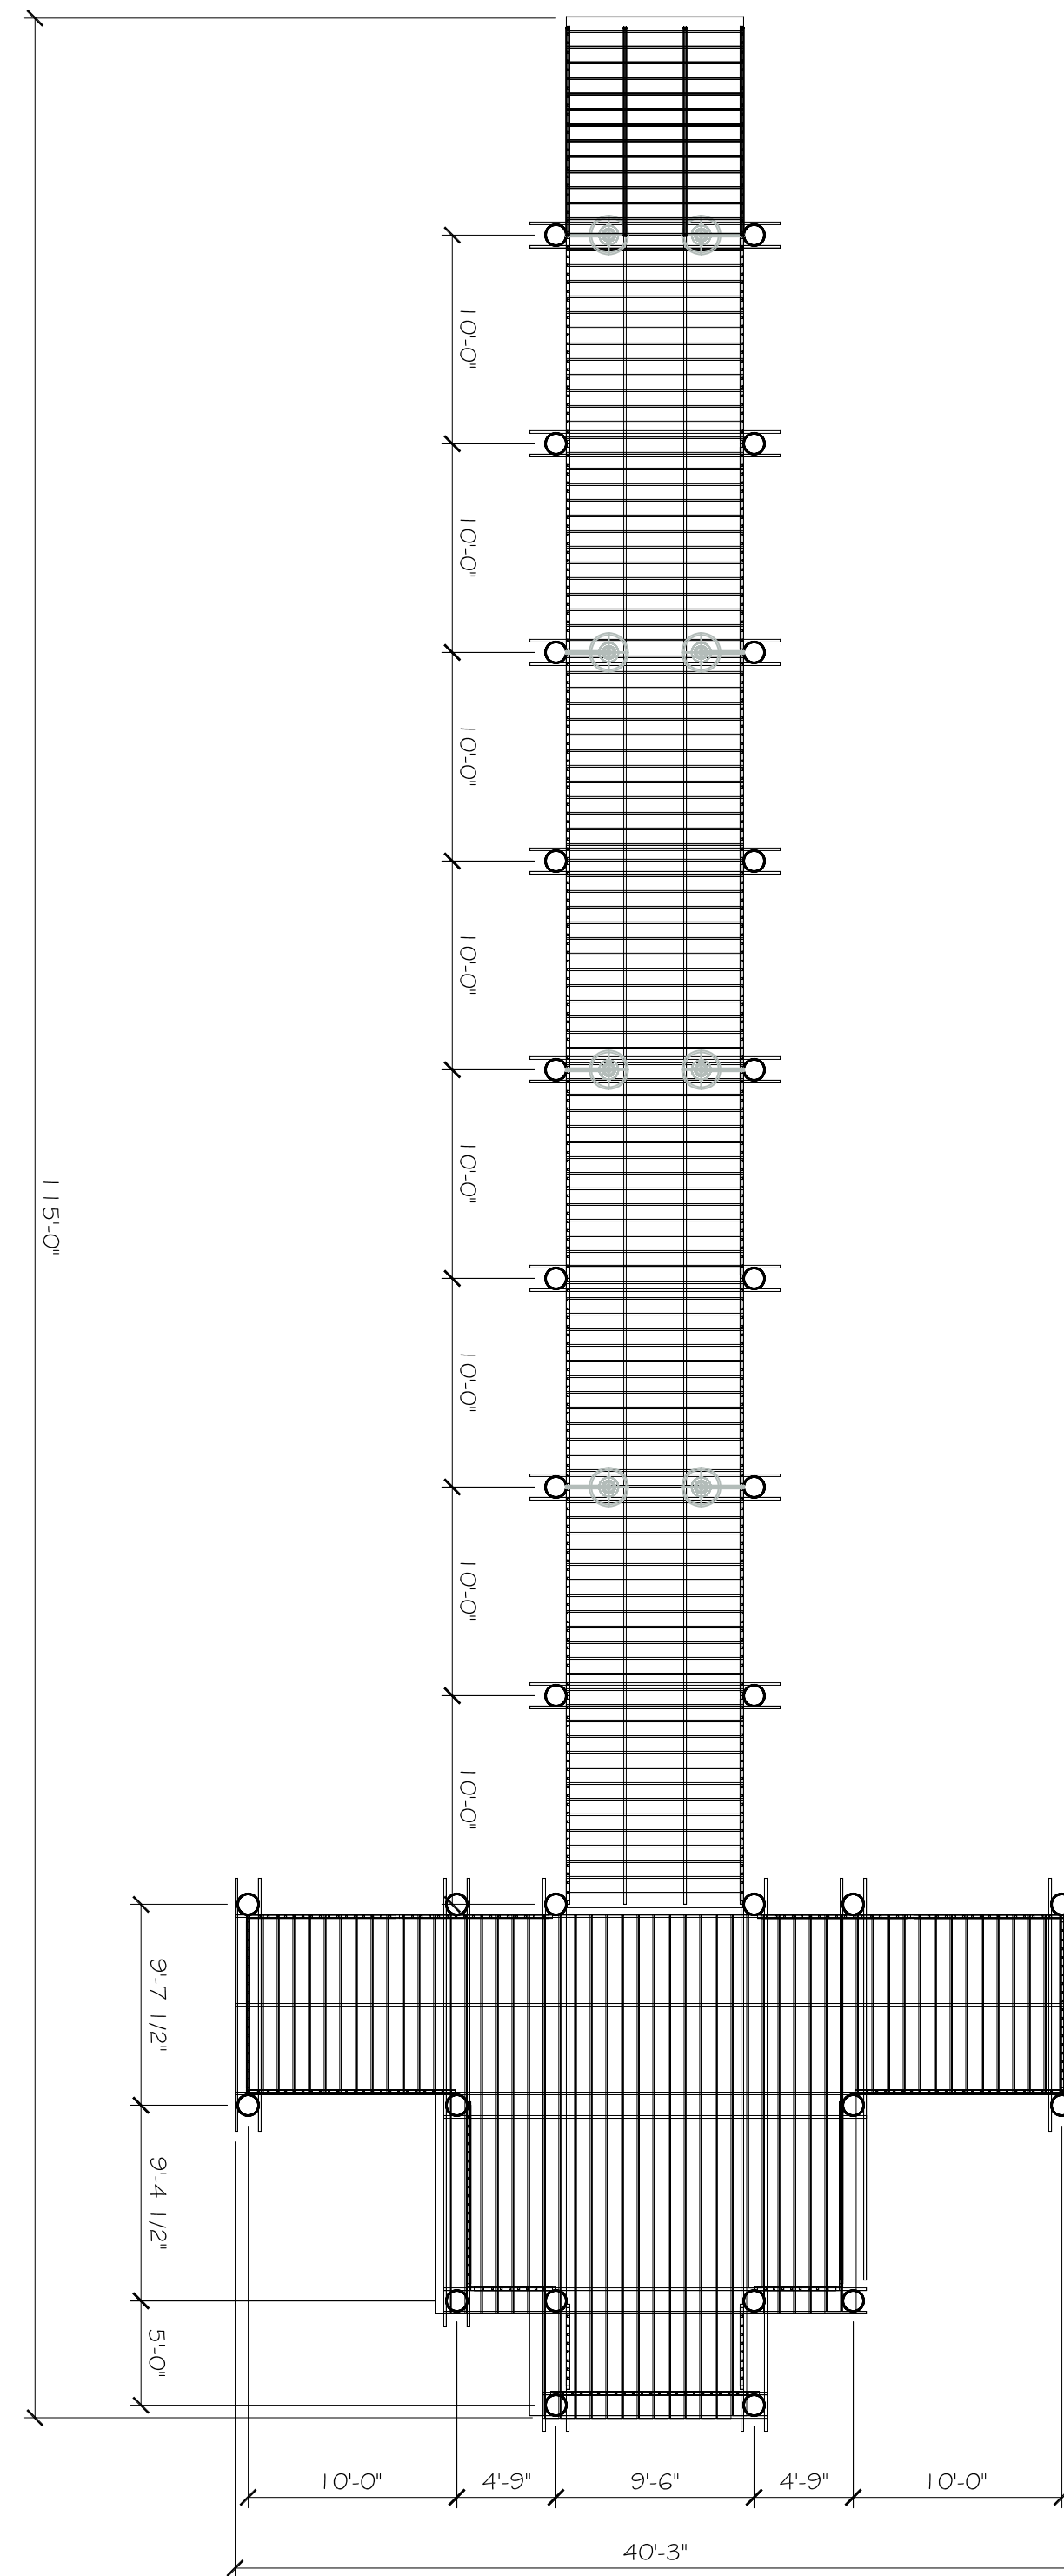

2 Pier Plan
SCALE 1/8" = 1'-0"